




ประกาศเทศบาลตำบลขามใหญ่
เรื่อง ประกาศราคากลาง โครงการก่อสร้างวางท่อระบายน้ำคอนกรีตเสริมเหล็ก ขอยلابเปิดบ้านเฮาเดิม
บ้านนาคำ หมู่ที่ ๑๕ ตำบลขามใหญ่ อำเภอเมืองอุบลราชธานี จังหวัดอุบลราชธานี

ด้วยเทศบาลตำบลขามใหญ่ จะดำเนินการจัดจ้างโครงการก่อสร้างวางท่อระบายน้ำคอนกรีตเสริมเหล็ก
ขอยلابเปิดบ้านเฮาเดิม บ้านนาคำ หมู่ที่ ๑๕ ตำบลขามใหญ่ อำเภอเมืองอุบลราชธานี จังหวัดอุบลราชธานี

เทศบาลตำบลขามใหญ่ ได้กำหนดราคากลางการจัดจ้างโครงการก่อสร้างวางท่อระบายน้ำ
คอนกรีตเสริมเหล็ก ขอยلابเปิดบ้านเฮาเดิม บ้านนาคำ หมู่ที่ ๑๕ ตำบลขามใหญ่ อำเภอเมืองอุบลราชธานี จังหวัด
อุบลราชธานี เป็นเงิน ๙๗๒,๗๐๐.๐๐ บาท (เก้าแสนเจ็ดหมื่นสองพันเจ็ดร้อยบาทถ้วน) ปรากฏตามรายละเอียด
แนบท้ายนี้

จึงประกาศให้ทราบโดยทั่วกัน

ประกาศ ณ วันที่ ๒๘ กุมภาพันธ์ พ.ศ. ๒๕๖๖

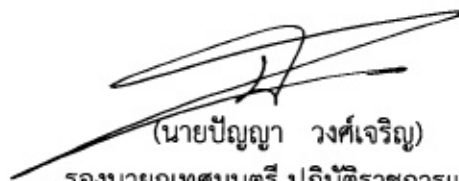

(นายปัญญา วงศ์เจริญ)

รองนายกเทศมนตรี ปฏิบัติราชการแทน
นายกเทศมนตรีตำบลขามใหญ่

ตารางแสดงวงเงินงบประมาณที่ได้รับจัดสรรและราคากลางในงานจ้างก่อสร้าง

๑. ชื่อโครงการ ก่อสร้างวางท่อระบายน้ำคอนกรีตเสริมเหล็ก ขยายเปิดบ้านเขาเดิม บ้านนาคำ หมู่ที่ ๑๕ ตำบลขามใหญ่ อำเภอเมืองอุบลราชธานี จังหวัดอุบลราชธานี
๒. หน่วยงานเจ้าของโครงการ เทศบาลตำบลขามใหญ่ อำเภอเมืองอุบลราชธานี จังหวัดอุบลราชธานี
๓. วงเงินงบประมาณที่ได้รับจัดสรร ๙๗๒,๗๐๐.๐๐ บาท
๔. ลักษณะงาน(โดยสังเขป)
ก่อสร้างวางท่อระบายน้ำคอนกรีตเสริมเหล็กพร้อมบ่อพักคอนกรีตเสริมเหล็ก ขนาดเส้นผ่าศูนย์กลาง ๐.๖๐ เมตร ยาว ๒๘๗.๐๐ เมตร (ตามแบบแปลนของเทศบาลตำบลขามใหญ่)
๕. ราคากลางคำนวณ ณ วันที่ ๒ กุมภาพันธ์ ๒๕๖๖ เป็นเงิน ๙๗๒,๗๐๐.๐๐ บาท
๖. บัญชีประมาณการราคากลาง
แบบสรุปราคากลางงานก่อสร้างทาง สะพาน และท่อเหลี่ยม
๗. รายชื่อคณะกรรมการกำหนดราคากลาง

๗.๑ นายสงบ สาลี	ตำแหน่ง ปลัดเทศบาลตำบลขามใหญ่	ประธานกรรมการ
๗.๒ นายประเสริฐ เขียนเดช	ตำแหน่ง ผู้อำนวยการกองช่าง	กรรมการ
๗.๓ นางสาวนิตยา เลาหงษ์	ตำแหน่ง นักจัดการงานทั่วไปปฏิบัติการ	กรรมการ/เลขานุการ

แบบสรุปราคากลางงานก่อสร้างทาง

โครงการ ก่อสร้างวางท่อระบายน้ำคอนกรีตเสริมเหล็ก

ขอย้ายเปิดบ้านเขาเดิม หน่วยงานเจ้าของโครงการ กองช่าง เทศบาลตำบลสามใหญ่

สถานที่ก่อสร้าง บ้านนาคำ หมู่ที่ 15 ตำบลสามใหญ่ อำเภอเมืองอุบลราชธานี จังหวัดอุบลราชธานี

ลำดับที่	รายการ	หน่วย	ปริมาณ	ราคา/หน่วย	ราคาทุน	Factor F	ราคาต่อหน่วย x FF	ราคากลาง
1	งานรื้อโครงสร้างถนนเดิม							
	1.1.งานรื้อผิวคอนกรีตเดิม	ตร.ม.	60.00	70.00	4,200.00	1.3624	95.37	5,722.08
2	งานผิวทาง							-
	2.1.งานผิวทางปอร์ตแลนด์ซีเมนต์คอนกรีต							-
	2.1.1.งานผิวทางปอร์ตแลนด์ซีเมนต์คอนกรีต	ตร.ม.	260.36	406.05	105,718.81	1.3624	553.20	144,031.31
	(อัตราส่วนผสม 1:2:4)หนาเฉลี่ย 0.15 เมตร							-
	(ใช้เหล็กตะแกรง Dai. 4 มม. ขนาดช่อง 0.10x0.30 ม.							-
3	งานโครงสร้าง							-
	3.1.งานท่อกลมคอนกรีตเสริมเหล็ก							-
	3.1.1.ขนาดเส้นผ่าศูนย์กลาง 0.60 ม.	ม.	269.00	1,226.33	329,881.54	1.3624	1,670.75	449,430.61
	3.2.งานบ่อกักคอนกรีตเสริมเหล็ก							-
	3.2.1.สำหรับท่อกลมคอนกรีตเสริมเหล็ก Ø 0.60 ม.	แห่ง	18.00	15,200.77	273,613.82	1.3624	20,709.53	372,771.47
4	งานเปิดตลาด							-
	4.1.งานท่อ พีวีซี ขนาด Ø 4 นิ้ว ชั้น 8.5	เมตร	9.00	253.04	2,277.34	1.3624	344.74	3,102.64
	4.2.งานเชื่อมต่อและบ่อกักเดิม	จุด	5.00	600.00	3,000.00	1.3624	817.44	4,087.20
TOTAL								979,145.31
คิดราคา								972,700.00

ผลรวมค่างานต้นทุนงานก่อสร้างทาง

= 718,691.51

ค่า Factor F

= 1.3624

(ลงชื่อ) ประธานคณะกรรมการกำหนดราคากลาง

(นายสงบ สาลี)

ปลัดเทศบาลตำบลสามใหญ่

(ลงชื่อ) กรรมการ



(นายประเสริฐ เขียนเดช)

ผู้อำนวยการกองช่าง

(ลงชื่อ) กรรมการ

(นางสาวนิตยา เสาหงส์)

นักจัดการงานทั่วไปปฏิบัติการ

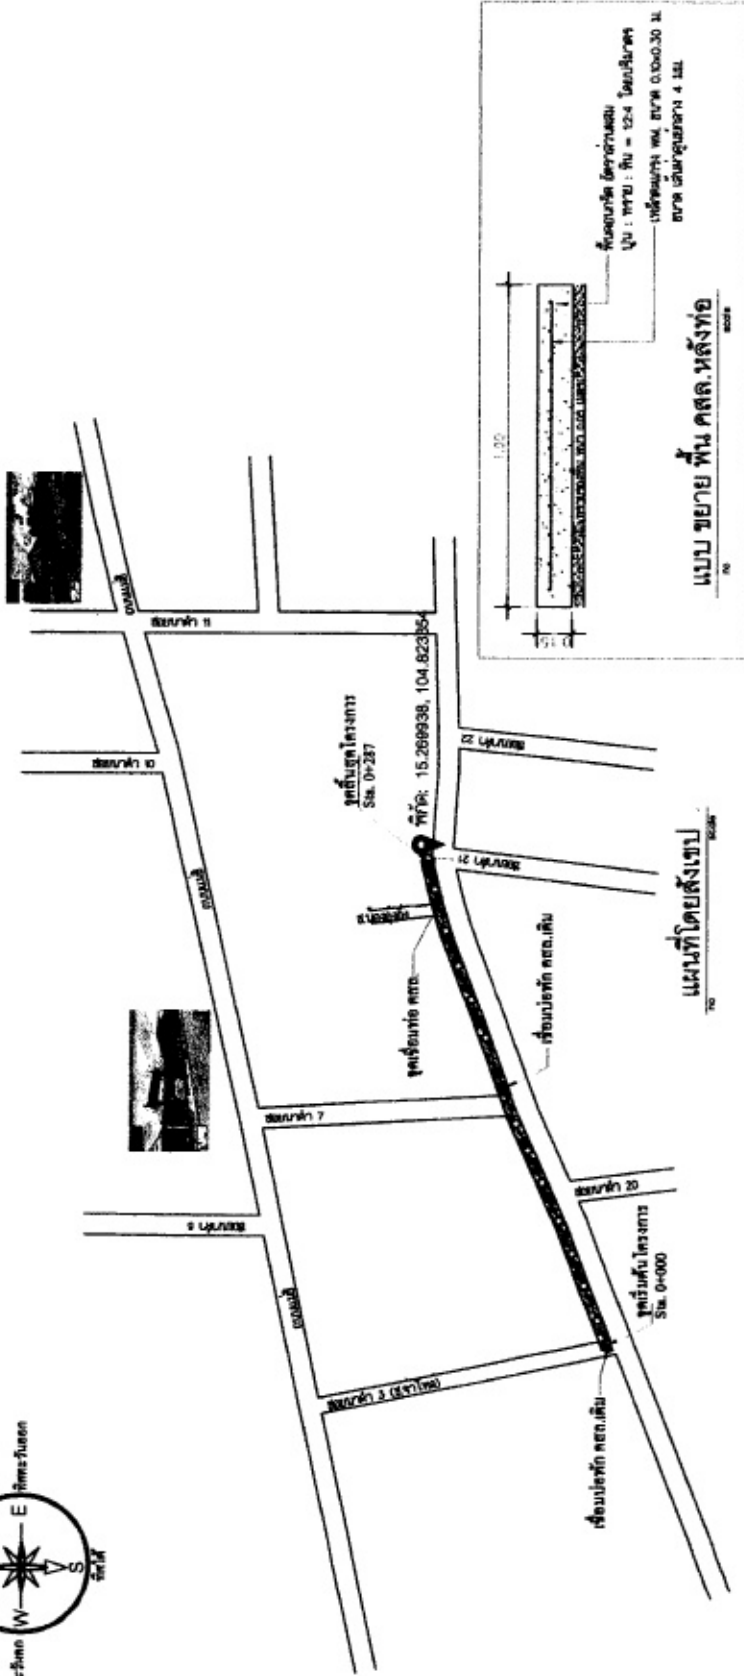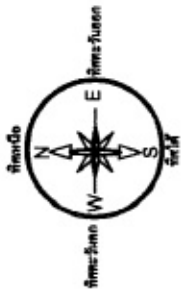

โครงการก่อสร้างวางท่อระบายน้ำคอนกรีตเสริมเหล็ก ขยายถนนเปิดบ้านแยกเดิม บ้านนาค้า หมู่ที่ 15 ตำบลทามใหญ่ อำเภอเมืองอุบลราชธานี จังหวัดอุบลราชธานี

- เพื่อจ่ายเป็นค่าก่อสร้างวางท่อระบายน้ำพร้อมท่อหักคอนกรีตเสริมเหล็ก ขนาดเส้นผ่านศูนย์กลาง 0.60 เมตร ยาว 287.00 เมตร (ตามแบบแปลนของเทศบาลตำบลทามใหญ่)

รายการประกอบแบบ

- งานถมผิวจาก คสล. เดิม พื้นี่รวม 80.00 ตารางเมตร
- งานเทคอนกรีตหยาบรองพื้นท่อ กว้าง 0.60 เมตร ยาว 269.00 เมตร ทนทานเฉลี่ย 0.05 เมตร หรือมีปริมาณคอนกรีตไม่น้อยกว่า 8.07 ลูกบาศก์เมตร
- งานวางท่อระบายน้ำคอนกรีตเสริมเหล็ก ขนาดเส้นผ่านศูนย์กลาง 0.60 เมตร จำนวน 286.00 ท่อน พร้อมแนวระนาบตลอดท่อ
- งานเปิดหักคอนกรีตเสริมเหล็กสำหรับท่อขนาด 0.60 เมตร พร้อมแนวระนาบหักแบบ จำนวน 18.00 จุด
- งานเชื่อมท่อ พีวีซี ขนาด 4 นิ้ว จากอาคาร ความยาวรวม 9.00 เมตร
- งานพื้นคอนกรีตเสริมเหล็ก หลักรอง และชั้นน้ำ อัตราส่วนผสม 1:2:4 หนาเฉลี่ย 0.15 เมตร กว้างเฉลี่ย 1.00 เมตร ยาวรวม 280.36 เมตร หรือพื้นที่รวมไม่น้อยกว่า 280.36 ตารางเมตร
- งานเชื่อมท่อหักเดิม จำนวน 5.00 จุด

* หมายเหตุ

- ท่อที่สร้างและแนววางท่อระบายน้ำได้ความแข็งแรง โดยปรับขนาดไม่น้อยกว่าเดิม โดยต้องได้รับความเห็นชอบจากผู้เกี่ยวข้องดำเนินการแก้ไข
- กรณีก่อสร้างใหม่ได้ปริมาณคอนกรีตเสริมเหล็ก ทรายกรวดหรือแบบอื่น ให้ปรับงานดินตามประมาณการของผู้จ้าง สัน ไม่ผู้จ้าง
- แนววางท่อหักคอนกรีตเสริมเหล็ก
- กรณีสถานที่ก่อสร้างเดิมขนาดให้ค่าประมาณ และเปิดท่อระบายน้ำหรือท่อหักคอนกรีตเสริมเหล็กให้ใช้ในการดำเนินการแก้ไขปัญหามลพิษหรือสิ่งกีดขวางทางเดิน



กองช่าง เทศบาลตำบลทามใหญ่
ตำบลทามใหญ่ อำเภอเมืองอุบลราชธานี
จังหวัดอุบลราชธานี

โครงการ

ก่อสร้างวางท่อระบายน้ำ
ขยายถนนเปิดบ้านแยกเดิม

สถานที่

หมู่ 15 บ้านนาค้า, ตำบลทามใหญ่
อำเภอเมืองอุบลราชธานี จ.อุบลราชธานี

สำรวจ

นายวิชาญ อึ้งออง
ผู้ควบคุมงาน

เขียนแบบ

นายวิชาญ อึ้งออง
ผู้ควบคุมงาน

ตรวจสอบ

นายวิชาญ อึ้งออง
ผู้ควบคุมงาน

หน้างาน

นายวิชาญ อึ้งออง
ผู้ควบคุมงาน

หน้างาน

นายวิชาญ อึ้งออง
ผู้ควบคุมงาน



Page 10































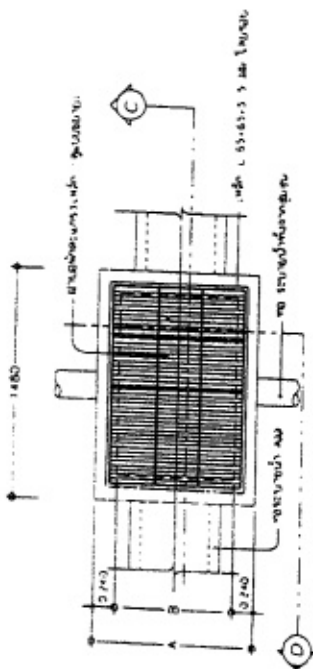


แบบแผนระบบระบายน้ำในผิวดิน

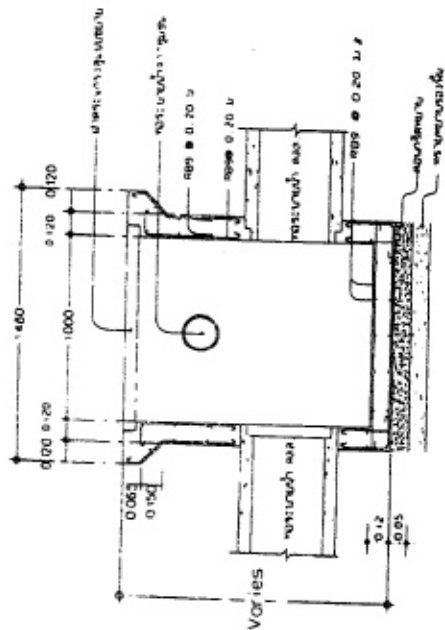




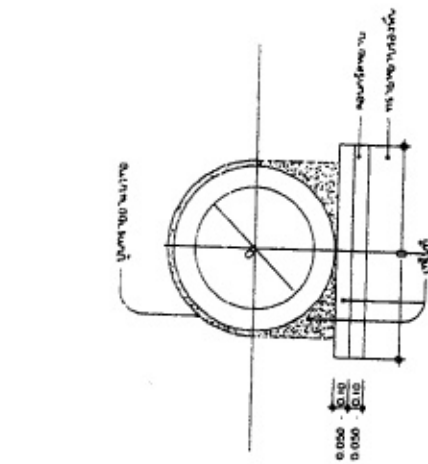[illegible]



สัญญาบัตร^๘ ชาติ. ขามใหญ่



โครงการก่อสร้างของเทศบาลตำบลปายใหญ่

อำเภอเมืองอุบลราชธานี จังหวัดอุบลราชธานี

โทร 045-475051 ต่อ 110

งานก่อสร้างวางท่อระบายน้ำคอนกรีตเสริมเหล็ก

ปรีธิตาณงาน.

ชื่อ ที่อยู่ หมายเลขโทรศัพท์ ครัวเรือน

ระบอบเวลาเริ่มต้น วันที่

... ระยะเวลาล้านลิต วันก็













- จัดตั้งป้ายภายใน 7 วัน นับตั้งแต่วันลงนามในสัญญาจ้าง
ใบบริเวณสถานที่ก่อสร้าง ที่สามารถมองเห็นโดยชัดเจน
- รายละเอียดต่อความตามสัญญาจ้าง

ป่วยหลังไม่อด ทานา 3 มม.

ปิดทับด้วยป้ายผ้าไว้นิสัยผวนทรายละเอียดงามอวล้าง
พื้นป้ายไว้นิสัยขาว ตัวหนังสือสีน้ำเงิน

ขนาดตัวหนังสือและระยะบรรทัด ตามความเหมาะสม

การอุปถัมภ์โดยรอบ หนา : ชม สักน้ำเงิน

ตัวอย่างภายในระหว่างการค้าดำเนินการก่อสร้าง(จ่ายประชาสัมพันธุ์)

1 : 100










